


Bullnose or Tapered Edge with KEYWAY FlexTrail Detail

Drawing not to scale

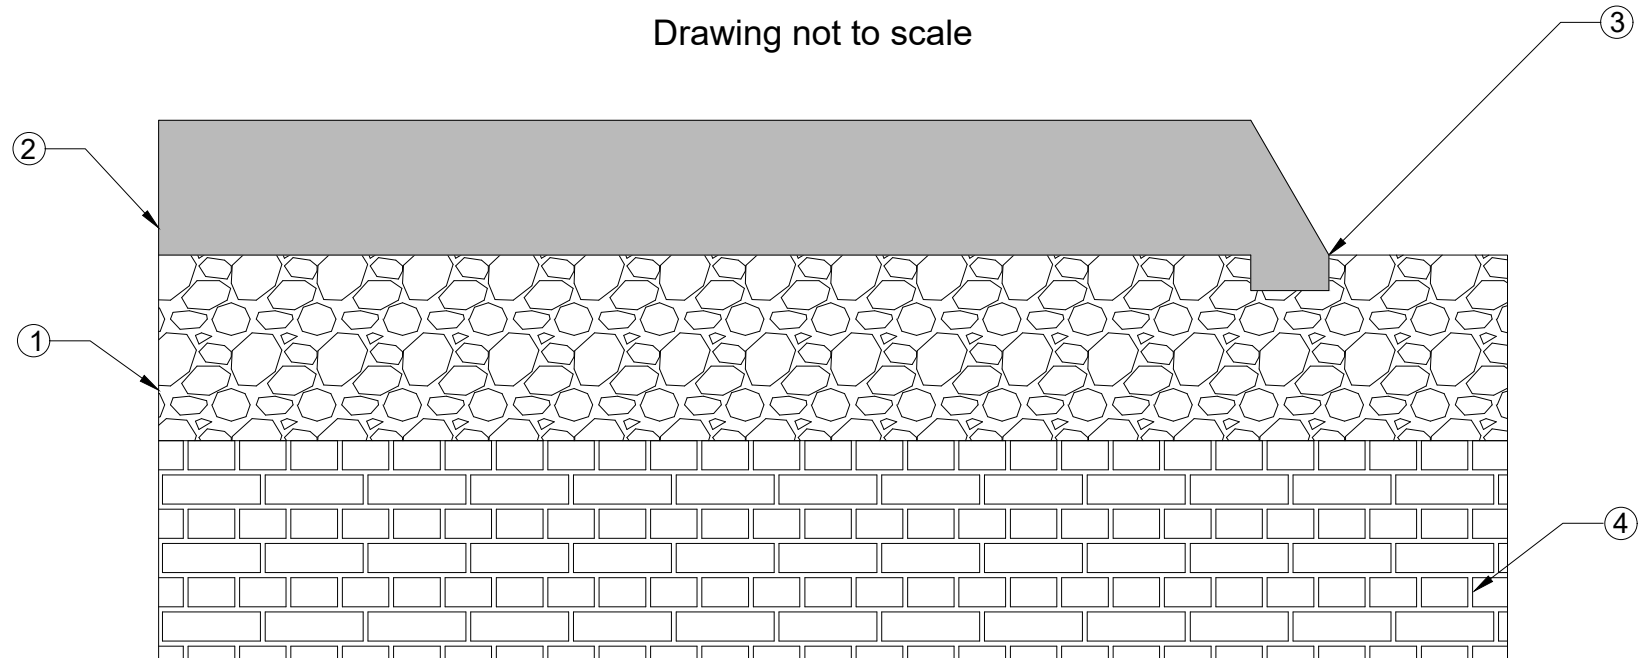

KEYNOTE

1. Concrete or asphalt.
2. Flextrail - depth per plans and specifications
3. Keyway - 1" wide by 1/2" deep
4. Well prepared sub grade